




\$ TIMES
\$ DATES
\$ FILES

© 2015 THIS DOCUMENT AND THE DISCS CONTAINED THEREIN REMAINS THE PROPERTY OF PROSS DESIGN GROUP, INC. AS AN INSTRUMENT OF PROFESSIONAL SERVICE, IT IS NOT TO BE USED IN WHOLE OR IN PART FOR ANY OTHER PURPOSE WITHOUT THE WRITTEN PERMISSION OF PROSS DESIGN GROUP.

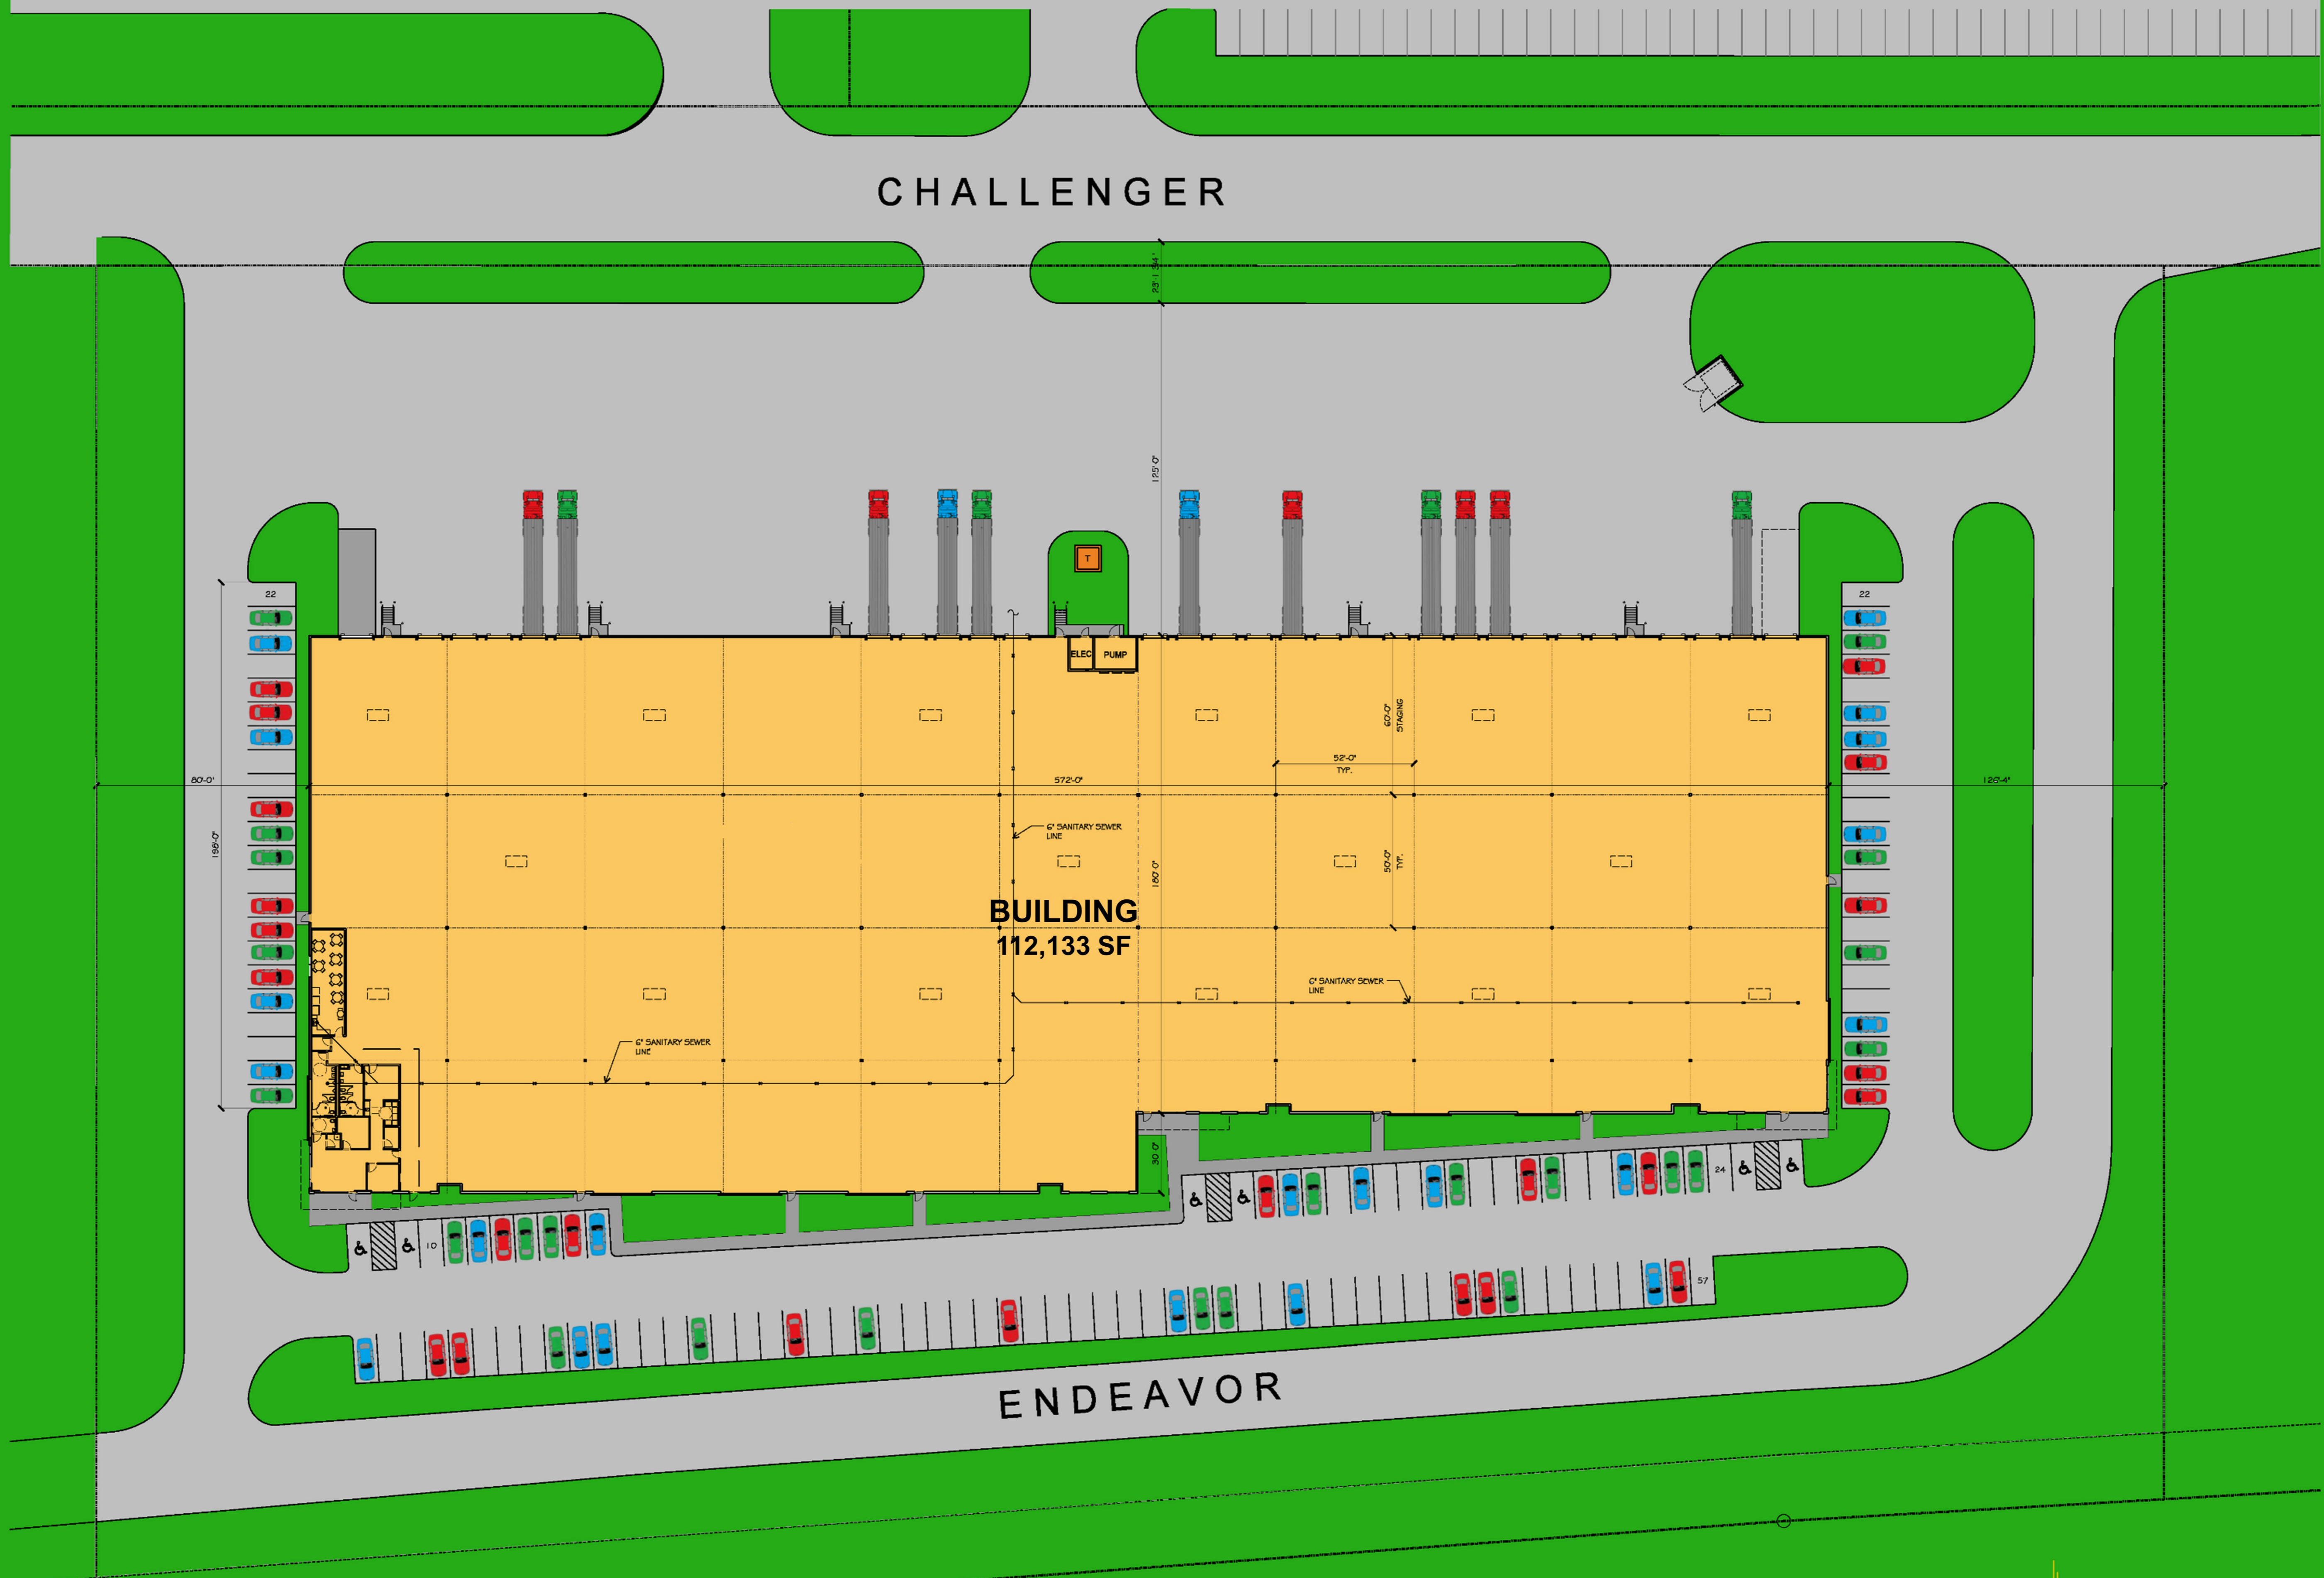

PROJECT DATA	
SITE AREA	8.76 AC
COVERAGE	29.36%
BUILDING AREA	112,133 SF
CAR PARKS	135 SPACES
DOCK DOORS	36 DOORS



UNITED PROPERTIES SOUTHWEST, LLC

1 SITE PLAN
 SCALE: 1"=30'-0"

drawn:
 checked:
 MARK W. PROSS
 C.I.T.E.
 10/19/2016

#	DATE	DESCRIPTION




pross design group, incorporated
3010 Harvest Hill Road, Suite 100, Dallas, Texas 75228 • 972.708.1400

**PROPOSED TENANT
 MIDLOTHIAN TEXAS**

job no
 1649
 sheet
A1.0